


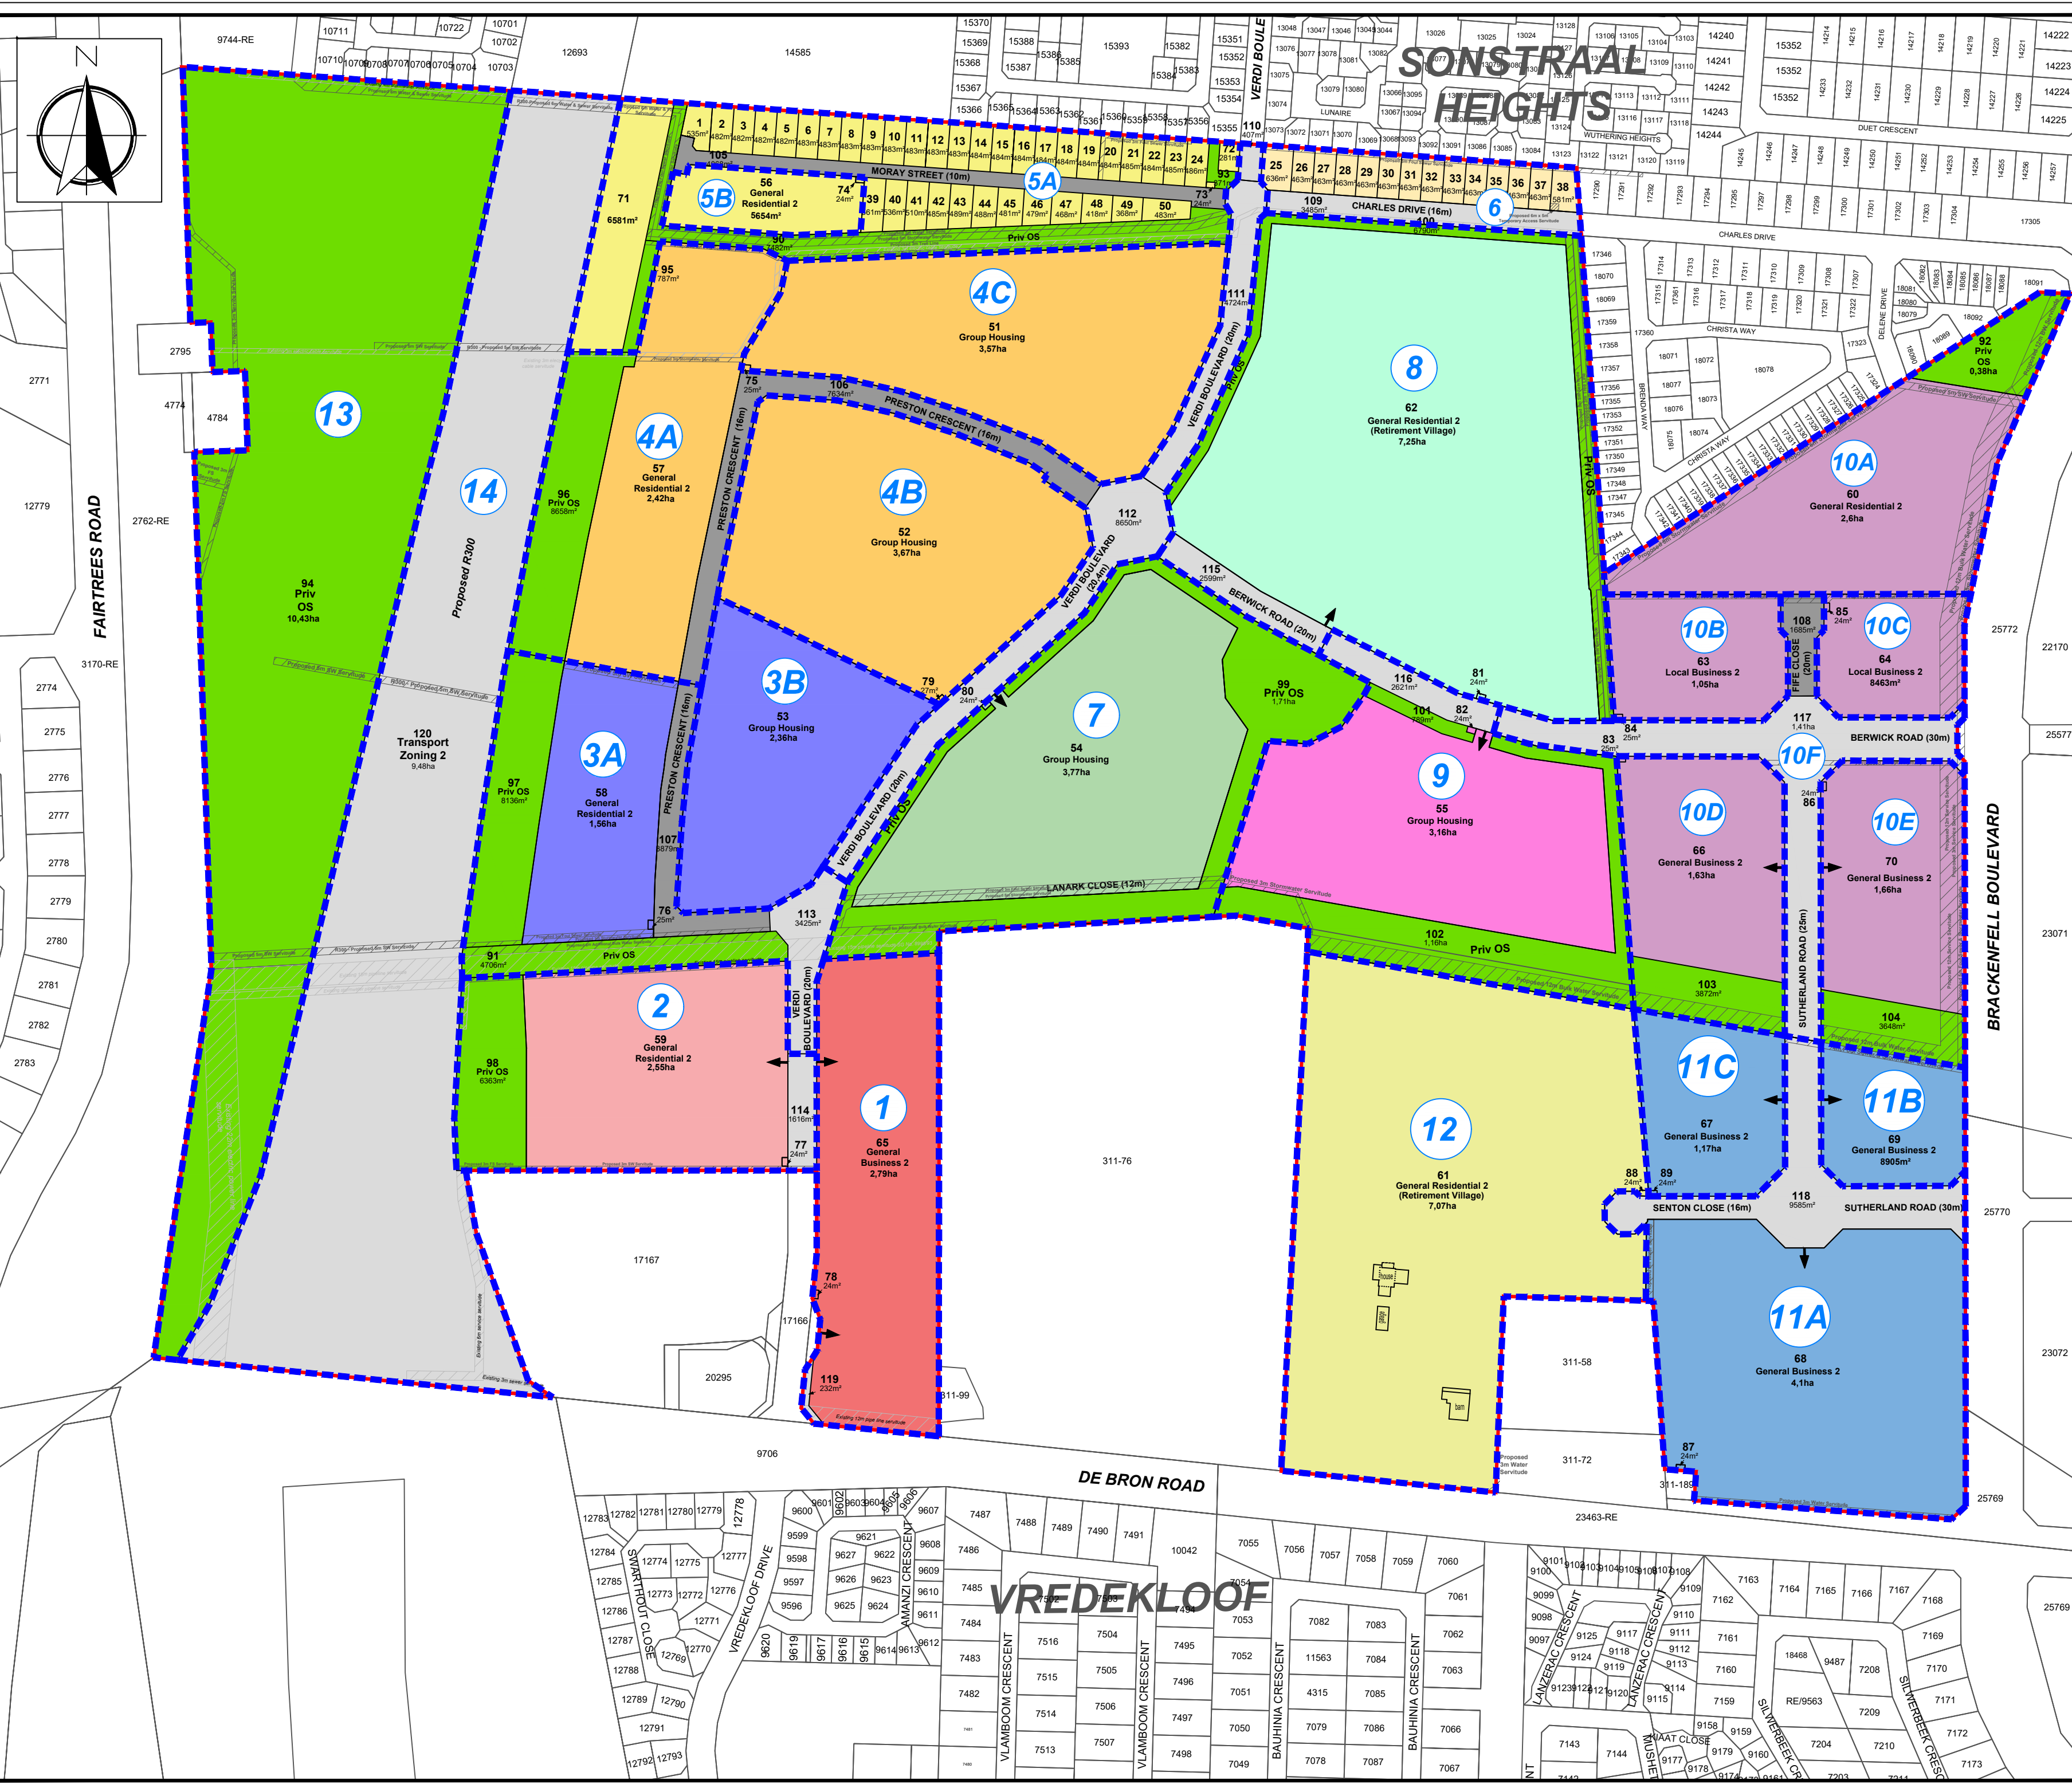

REVISION HISTORY:

Rev A: Proposed phasing of Remainder Portion 2 & Portion 190 of the Farm Langeberg no. 311.

Rev B: Minor amendments

Rev C: Amendments made to Phase 4 to include Verdi Boulevard. Phase 10F added.

NOTES:

- All distances and areas are provisional and must be verified by cadastral survey.

--- - Phasing Line
- Phasing Number

PHASING:

- Phase 1
- Phase 2
- Phase 3A, 3B
- Phase 4A, 4B, 4C
- Phase 5A, 5B
- Phase 6
- Phase 7
- Phase 8
- Phase 9
- Phase 10A, 10B, 10C, 10D, 10E, 10F
- Phase 11A, 11B, 11C
- Phase 12
- Phase 13
- Phase 14

TITLE:

PROPOSED PHASING PLAN

SCALE: 1:3000 (A2)

0 30 60 90 120 150 180m

PROPERTY DESCRIPTION:

REMAINDER PORTION 2 & PORTION 190 OF THE FARM LANGEBERG NO. 311

PROJECT DETAILS:

Project Name: Glengarry
Project No: 22059
Client: President Park CC & Promptvest Fifteen (Pty) Ltd
Municipality: City of Cape Town
Administration: Northern District

PLAN DETAILS:

Plan No: 22059-002
Revision: C
Date: 2025-10-09
Drawn by: LK
Checked by: AR & AL



The copyright in this drawing, including the design and the details shown herein, is reserved by Anton Lotz Town & Regional Planning and LMV CAPE Town & Regional Planners.